


BUILDING 2

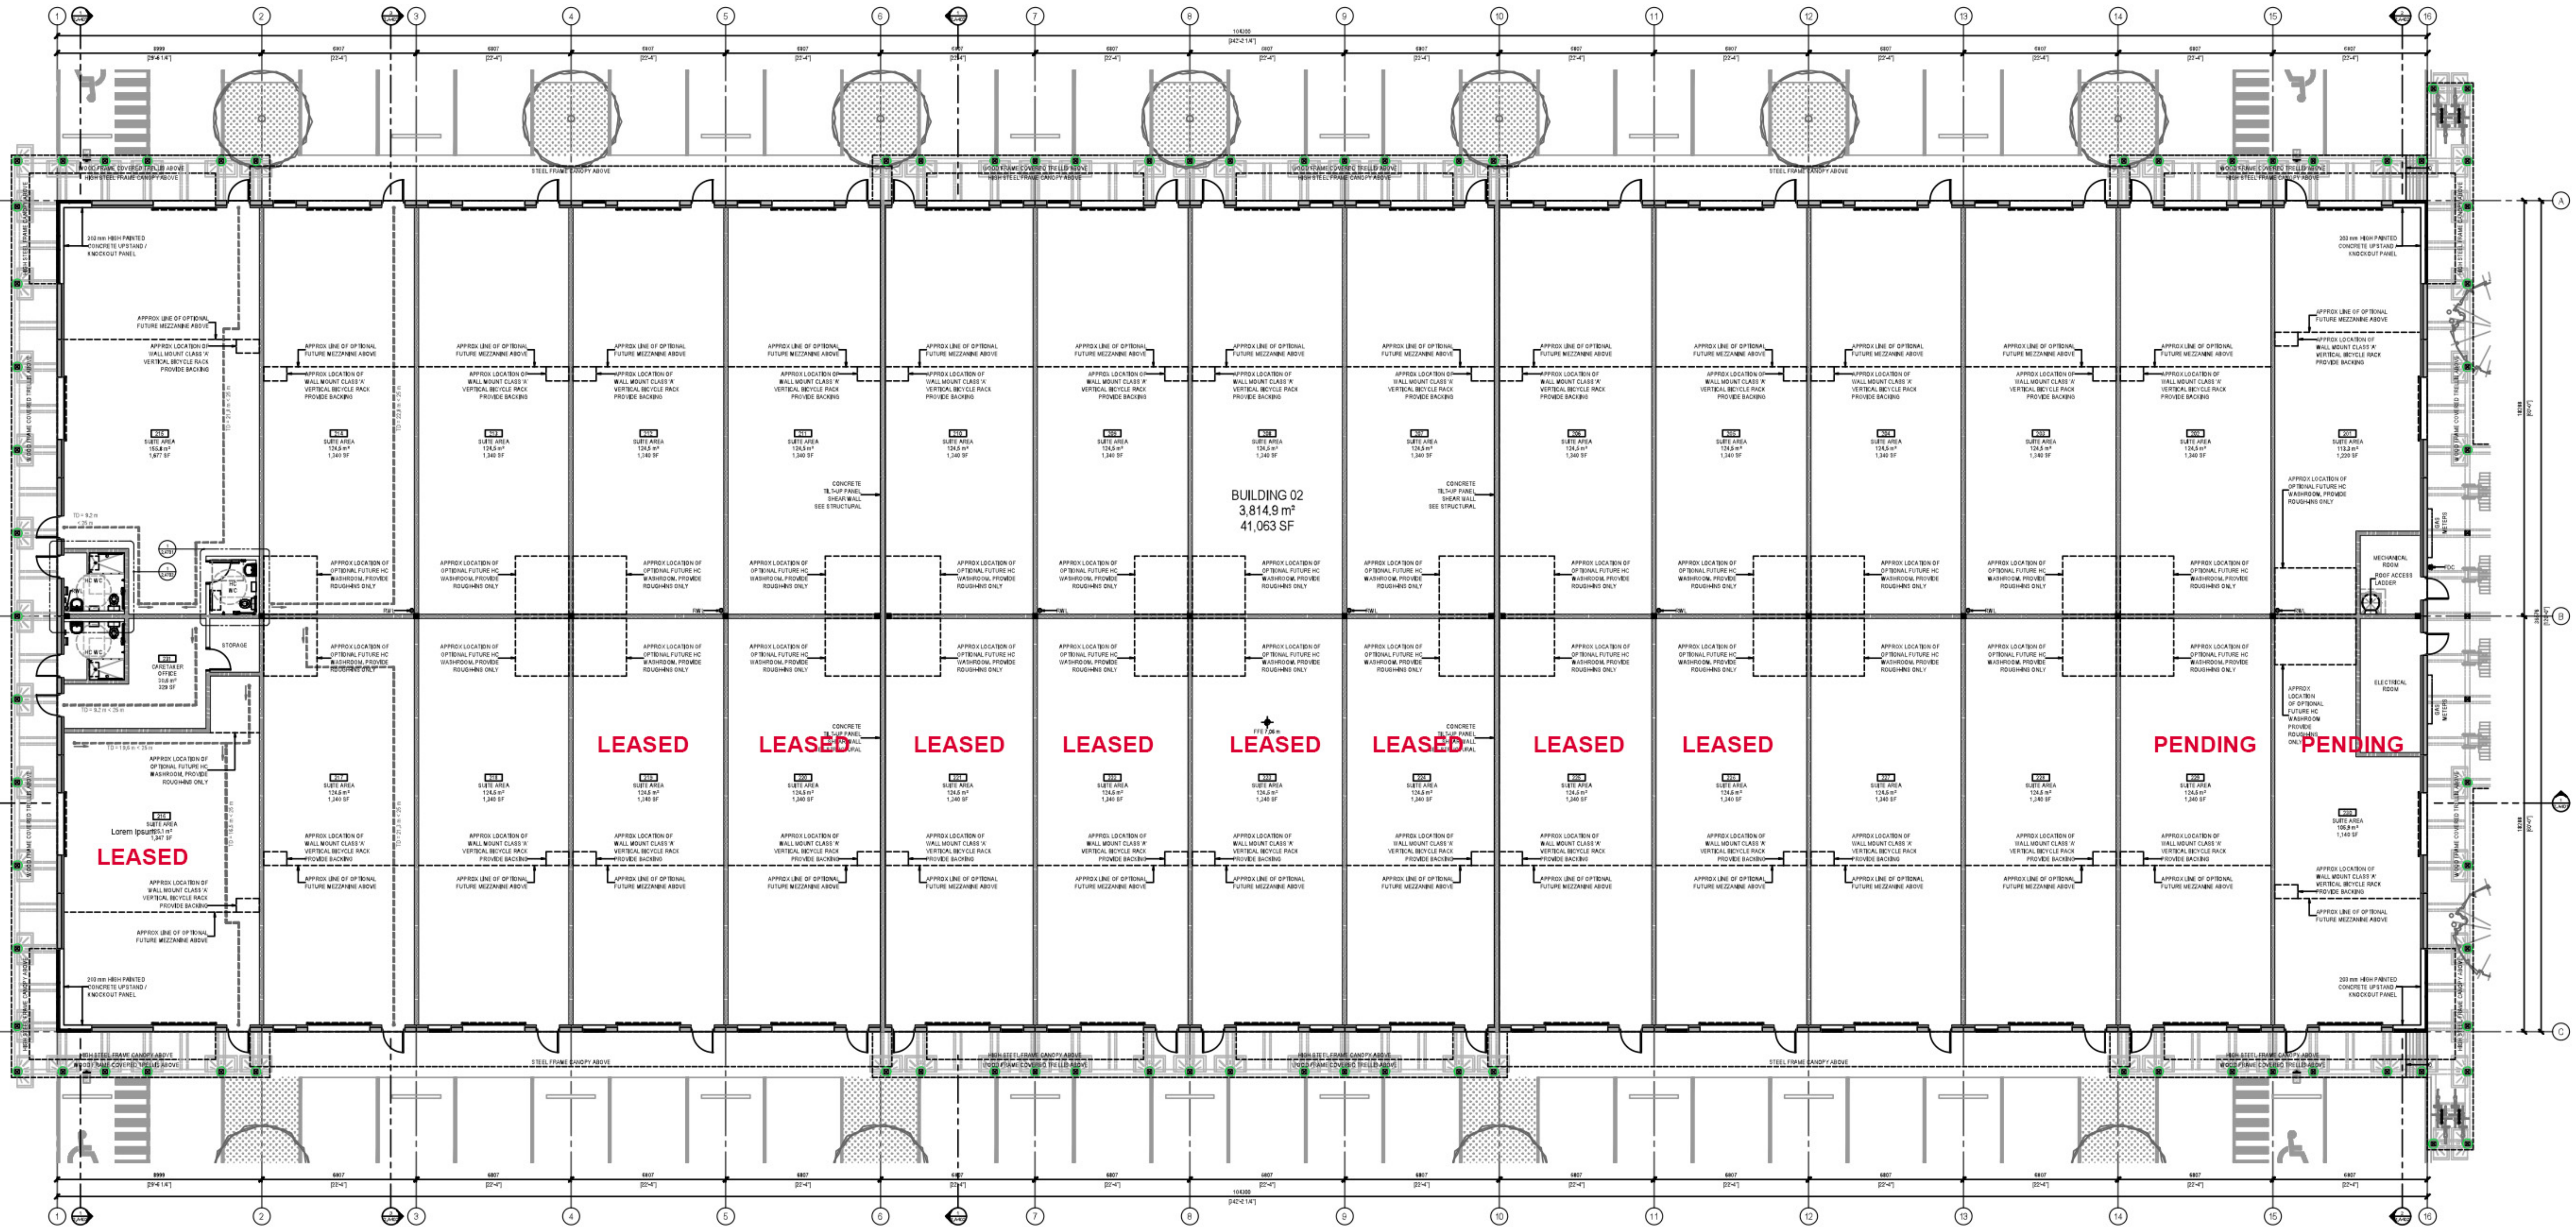

1 BUILDING 02 - OVERALL FLOOR PLAN
SCALE: 1:150